


ALUMINUM WINDOW INSTALLATION

TYPICAL STEEL WINDOW REPLACEMENT
USING EXTERIOR FLANGE AND INTERIOR BOX TRIM

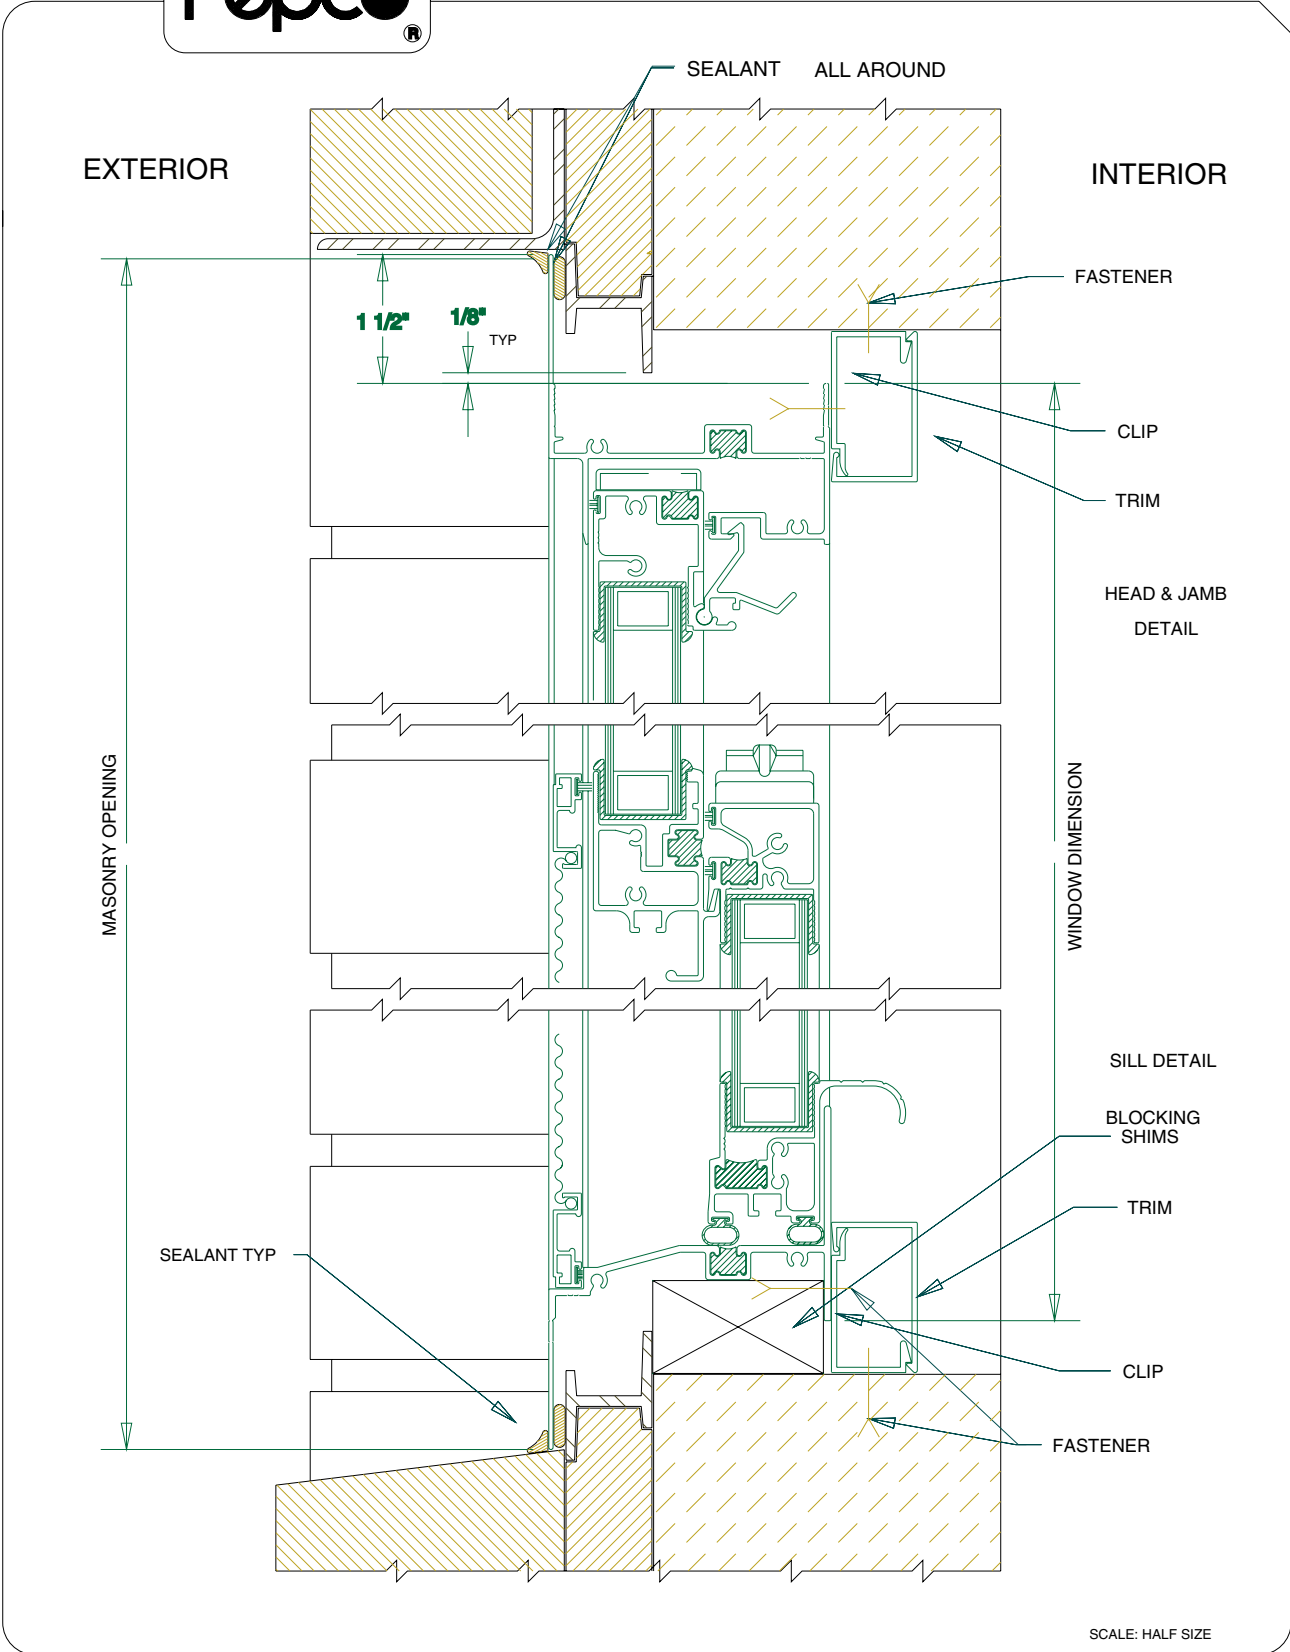

SCALE: HALF SIZE